








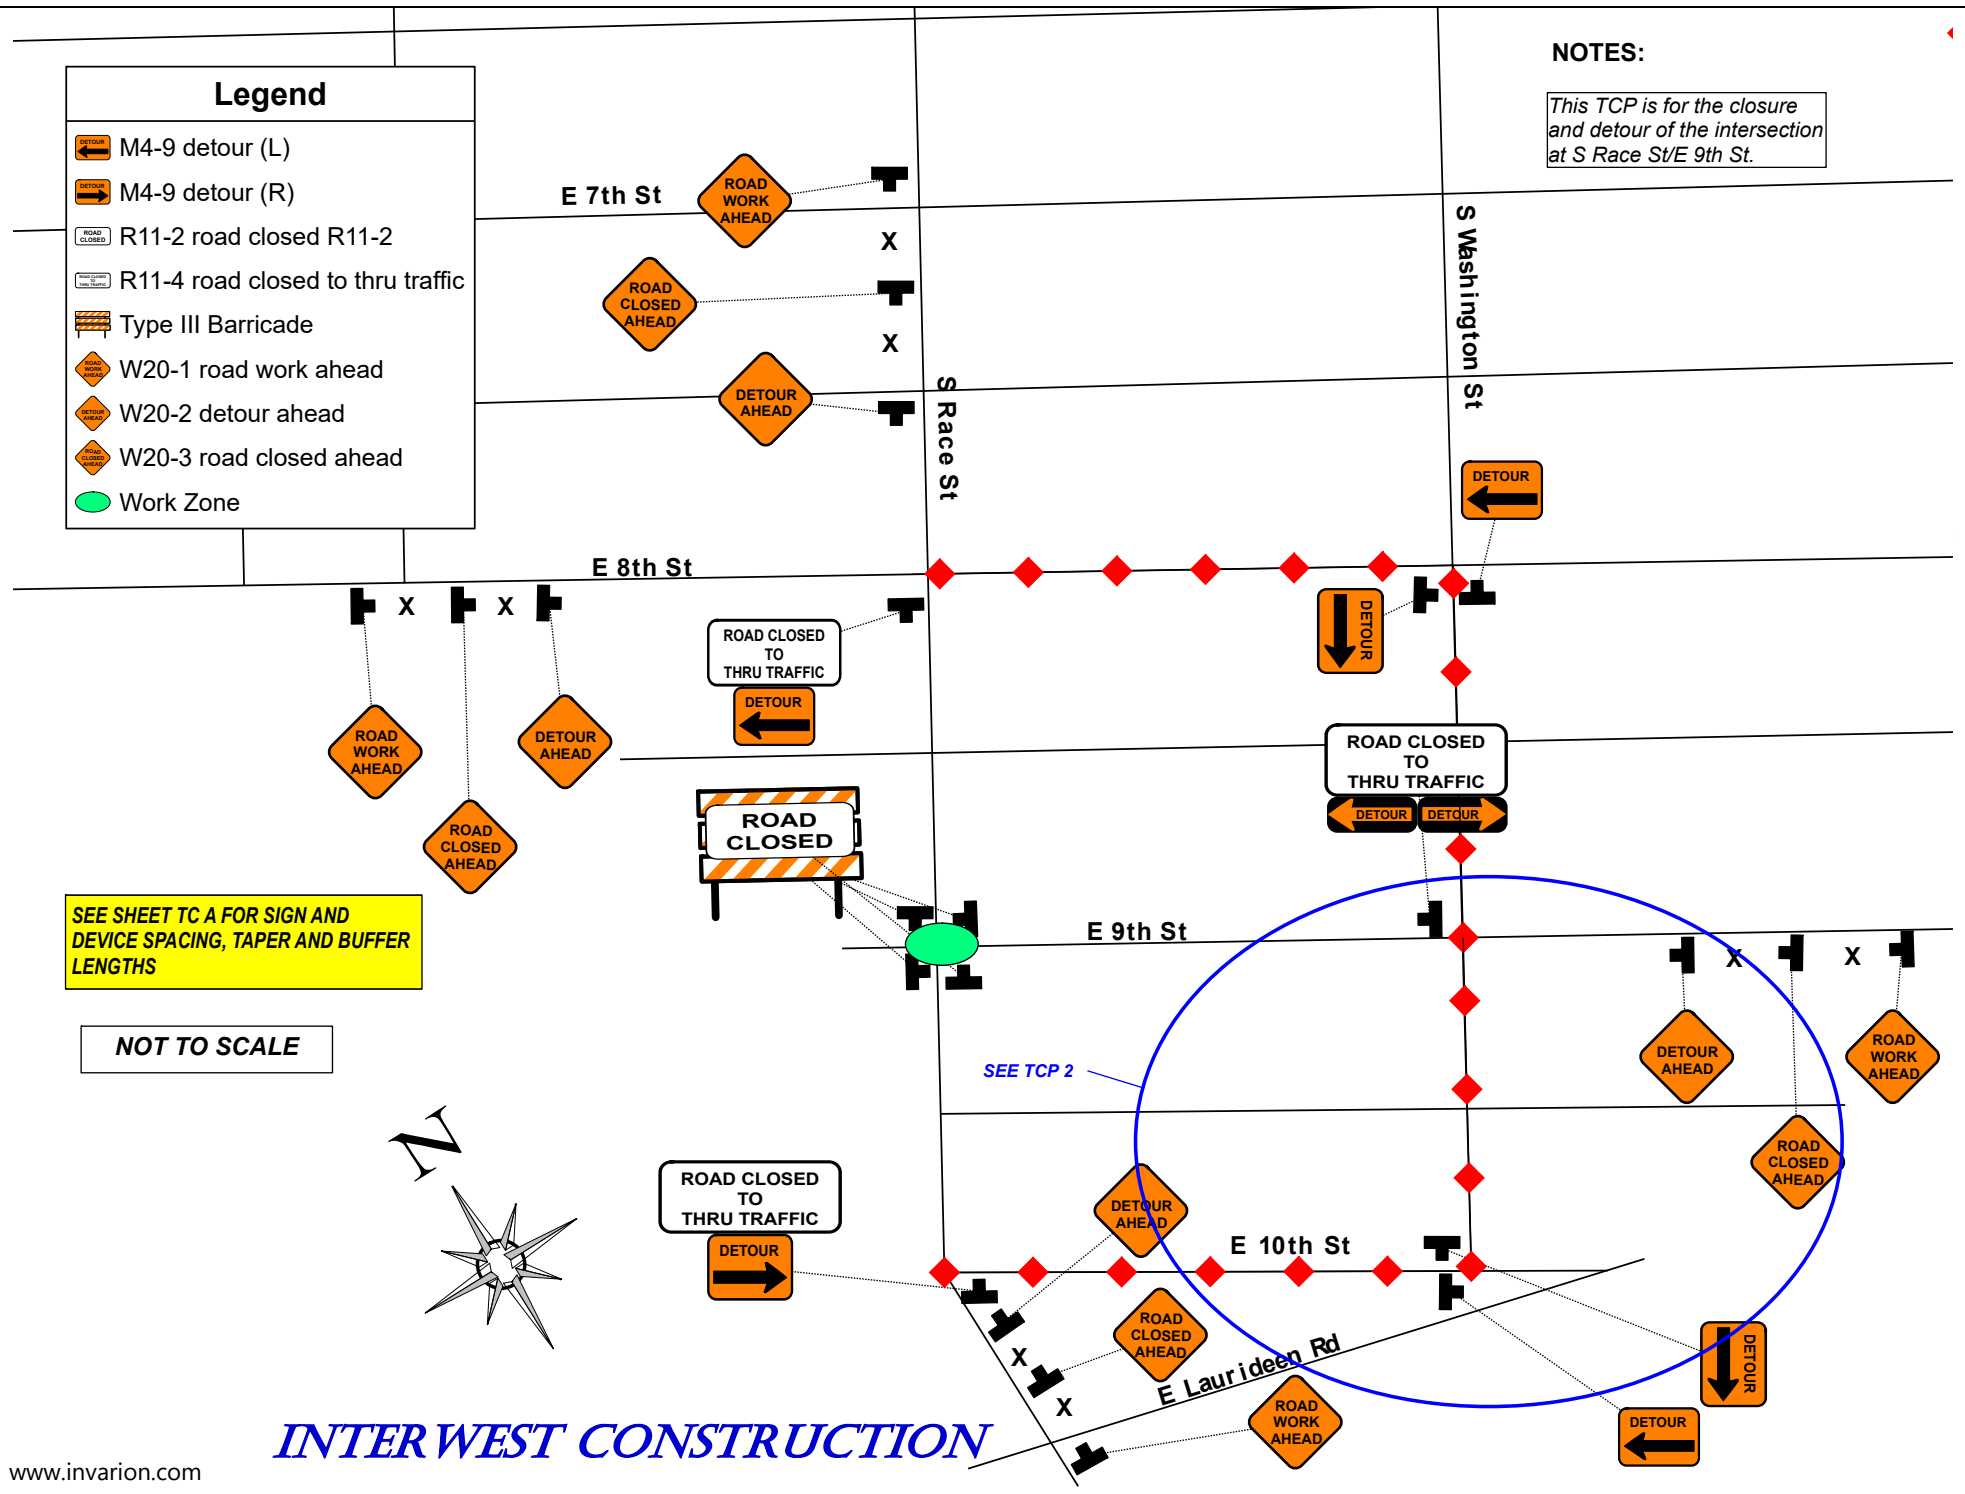


Legend

-  M4-9 detour (L)
-  M4-9 detour (R)
-  R11-2 road closed R11-2
-  R11-4 road closed to thru traffic
-  Type III Barricade
-  W20-1 road work ahead
-  W20-2 detour ahead
-  W20-3 road closed ahead
-  Work Zone


NOTES:

This TCP is for the closure and detour of the intersection at S Race St/E 9th St.



SEE SHEET TC A FOR SIGN AND DEVICE SPACING, TAPER AND BUFFER LENGTHS

NOT TO SCALE

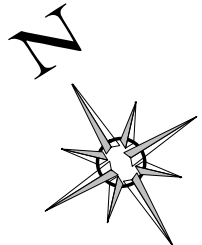

INTERWEST CONSTRUCTION

NOTES:



This TCP is part of the detour plan while closing E 9th St/S Race St. Flaggers will control the intersection of E 10th St/ S Washington St during working hours. The intersection of S Washington/E 9th St will have a temp. 4-way stop.

SEE SHEET TC A FOR SIGN SPACING, TAPER LENGTHS, AND CHANNELIZING DEVICE SPACING.

Legend

- CW23-100 (front) CW23-100 (front)
- Flagger
- W20-1 road work ahead
- W20-7a flagger
- W3-1a stop ahead
- W3-4 Be Prepared To Stop

TCP 2

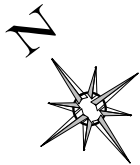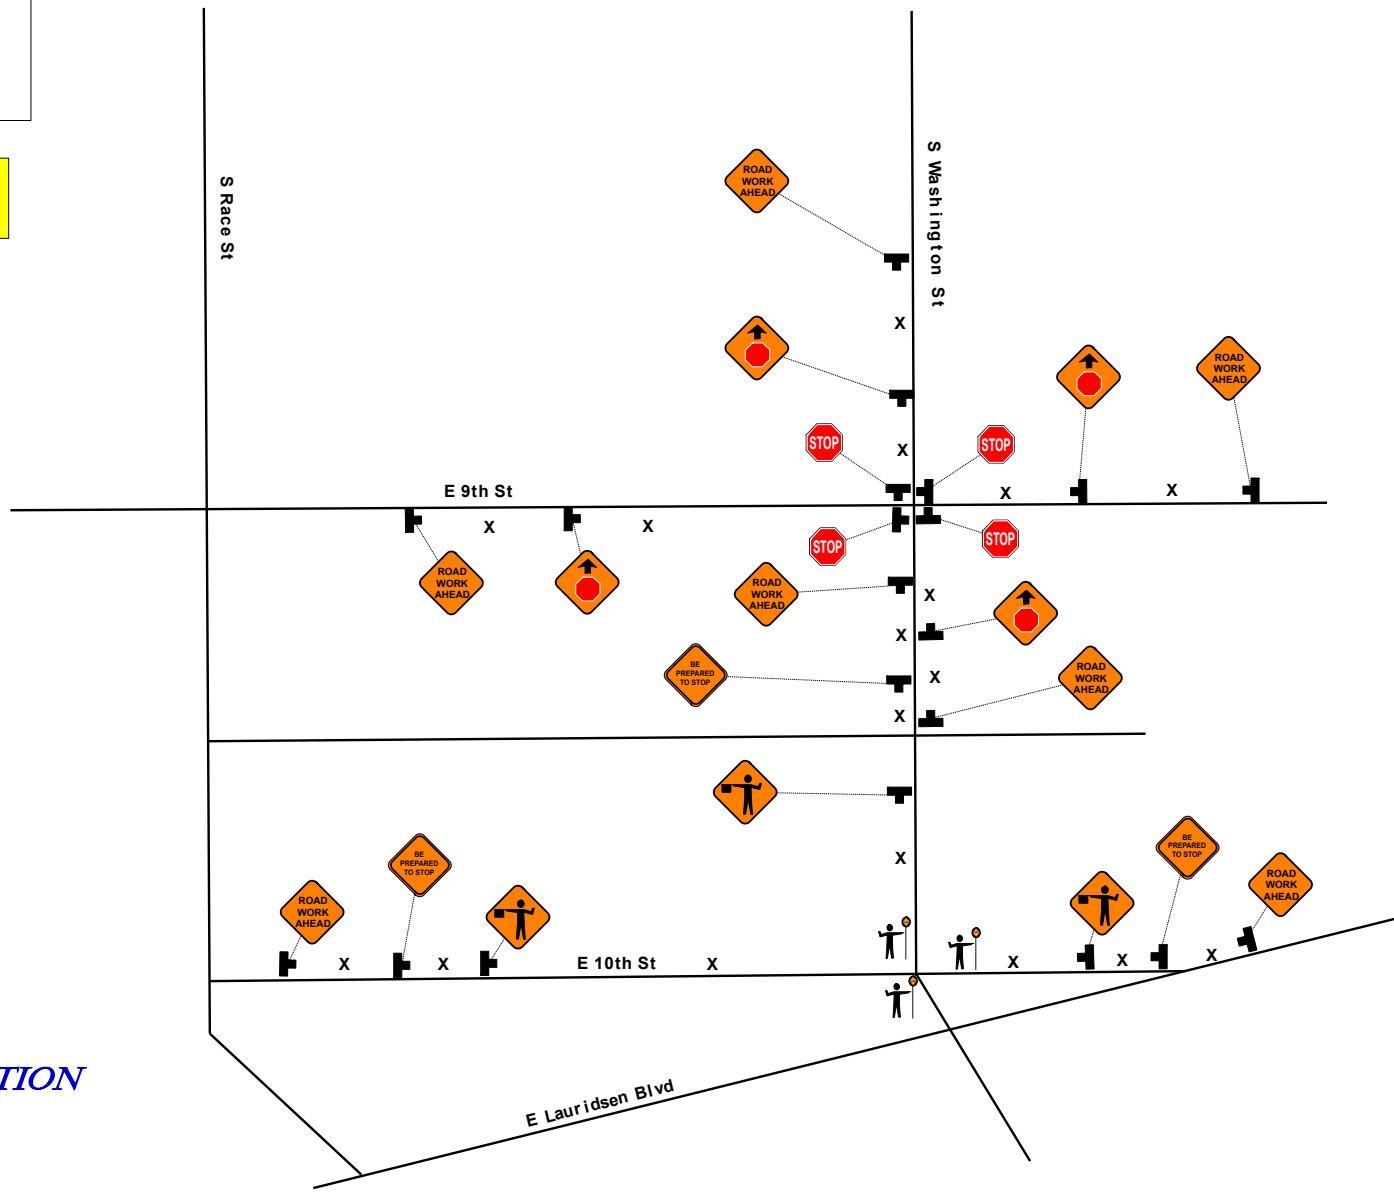

NOT TO SCALE

INTERWEST CONSTRUCTION