


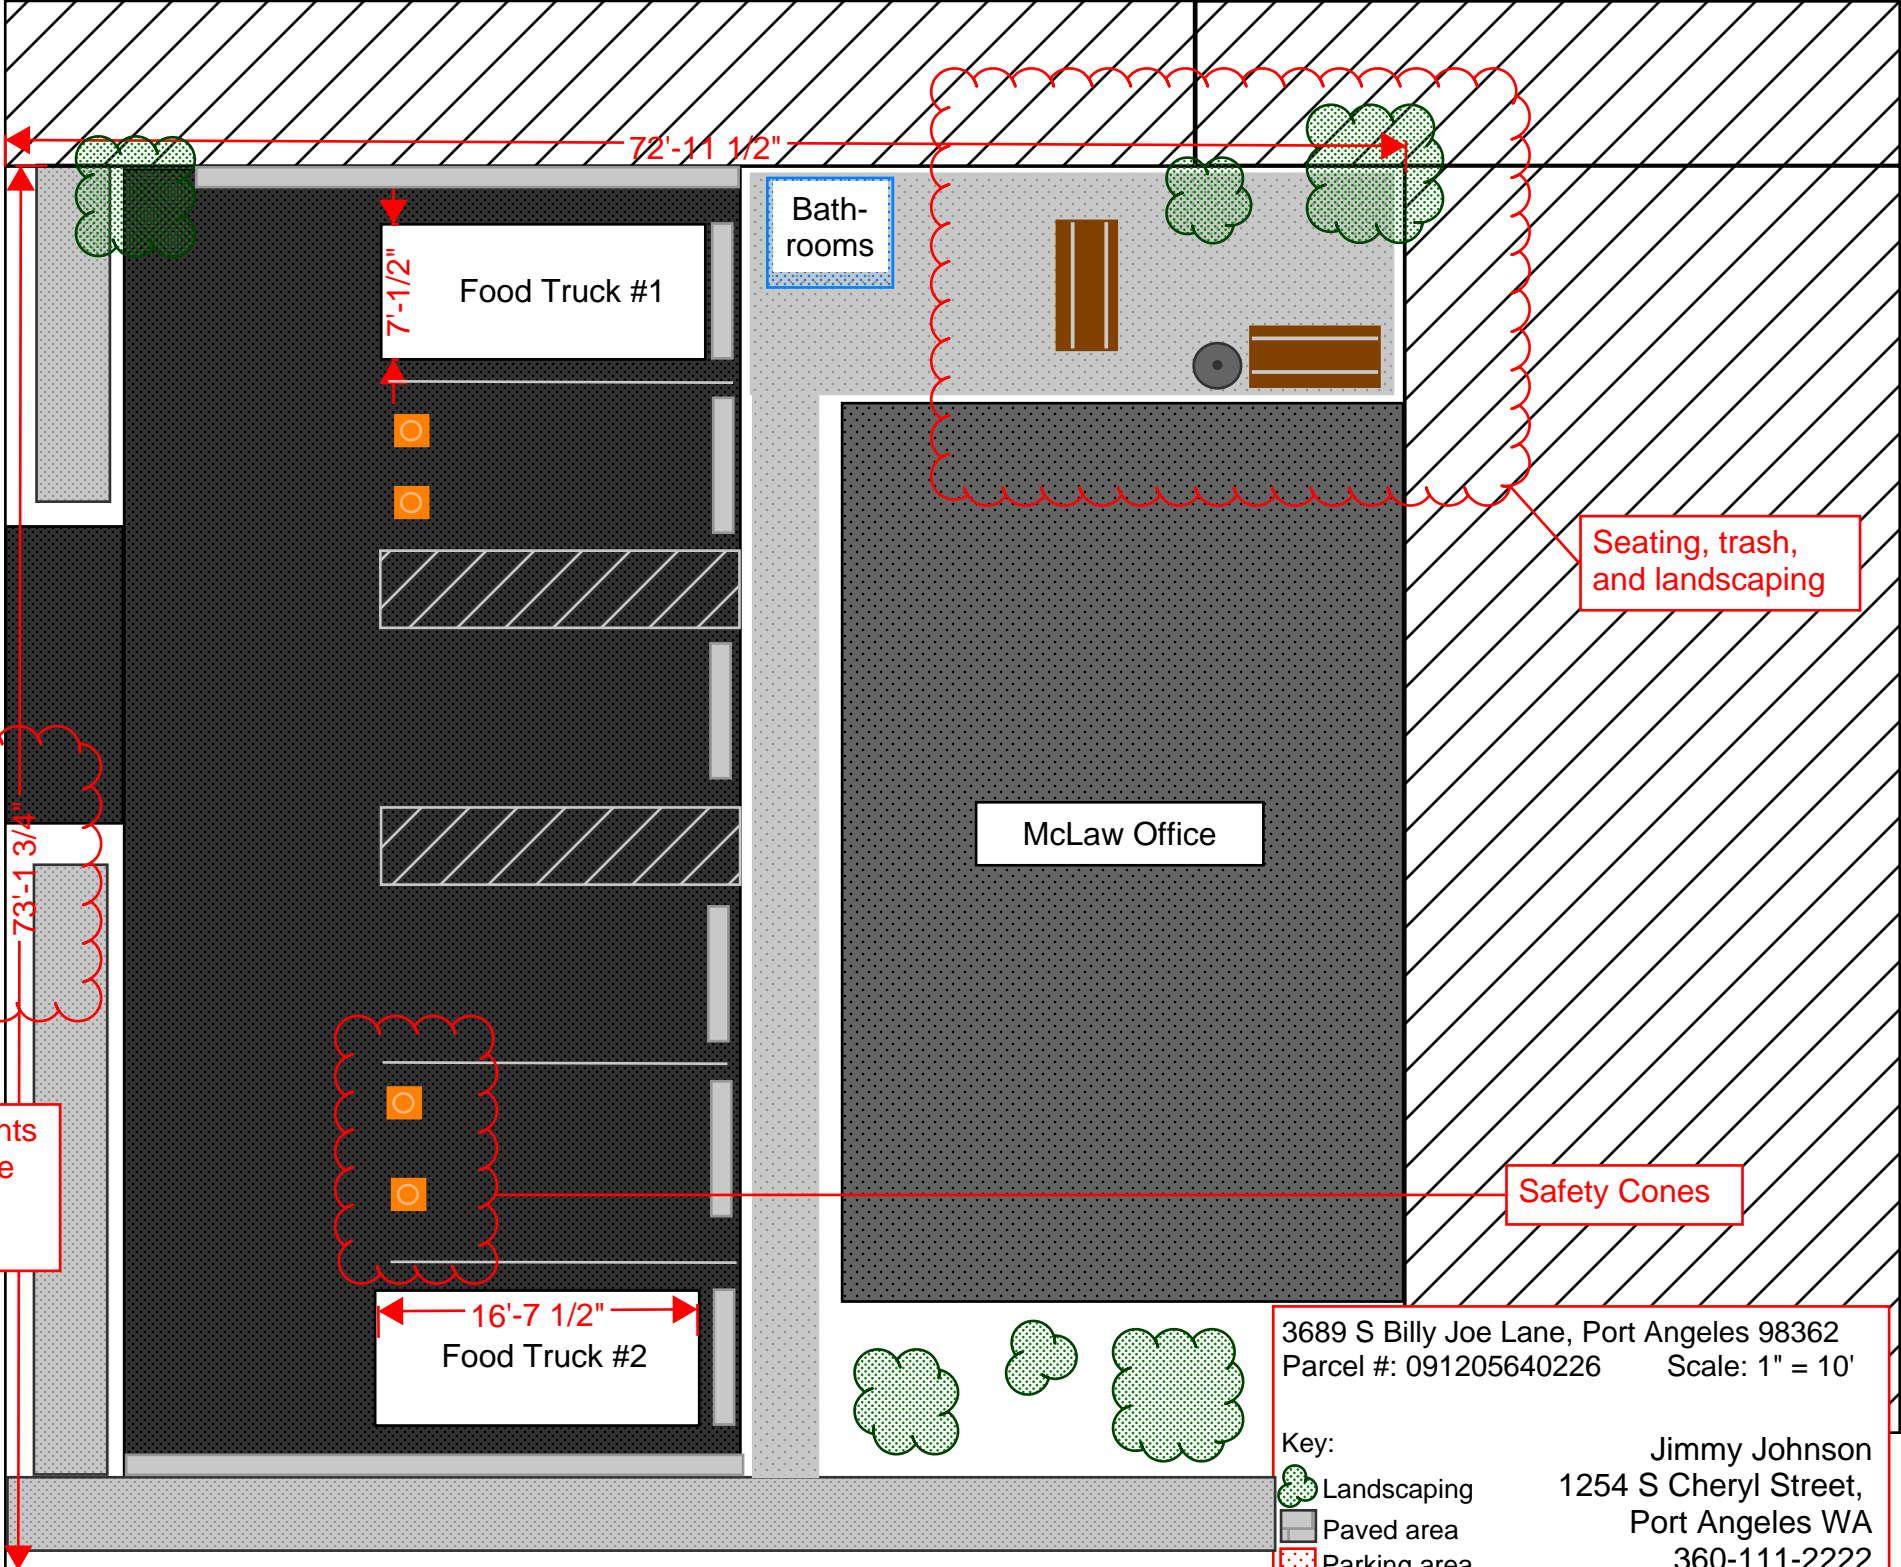

Lilith Street



Measurements of overall site width and length

72'-11 1/2"

7'-1 1/2"

73'-1 3/4"

16'-7 1/2"

Bathrooms

Food Truck #1

McLaw Office

Seating, trash, and landscaping

Safety Cones

S Billy Joe Lane

3689 S Billy Joe Lane, Port Angeles 98362
Parcel #: 091205640226 Scale: 1" = 10'

- Key:
- Landscaping
 - Paved area
 - Parking area
 - Bathrooms

Jimmy Johnson
1254 S Cheryl Street,
Port Angeles WA
360-111-2222
2/27/2025